



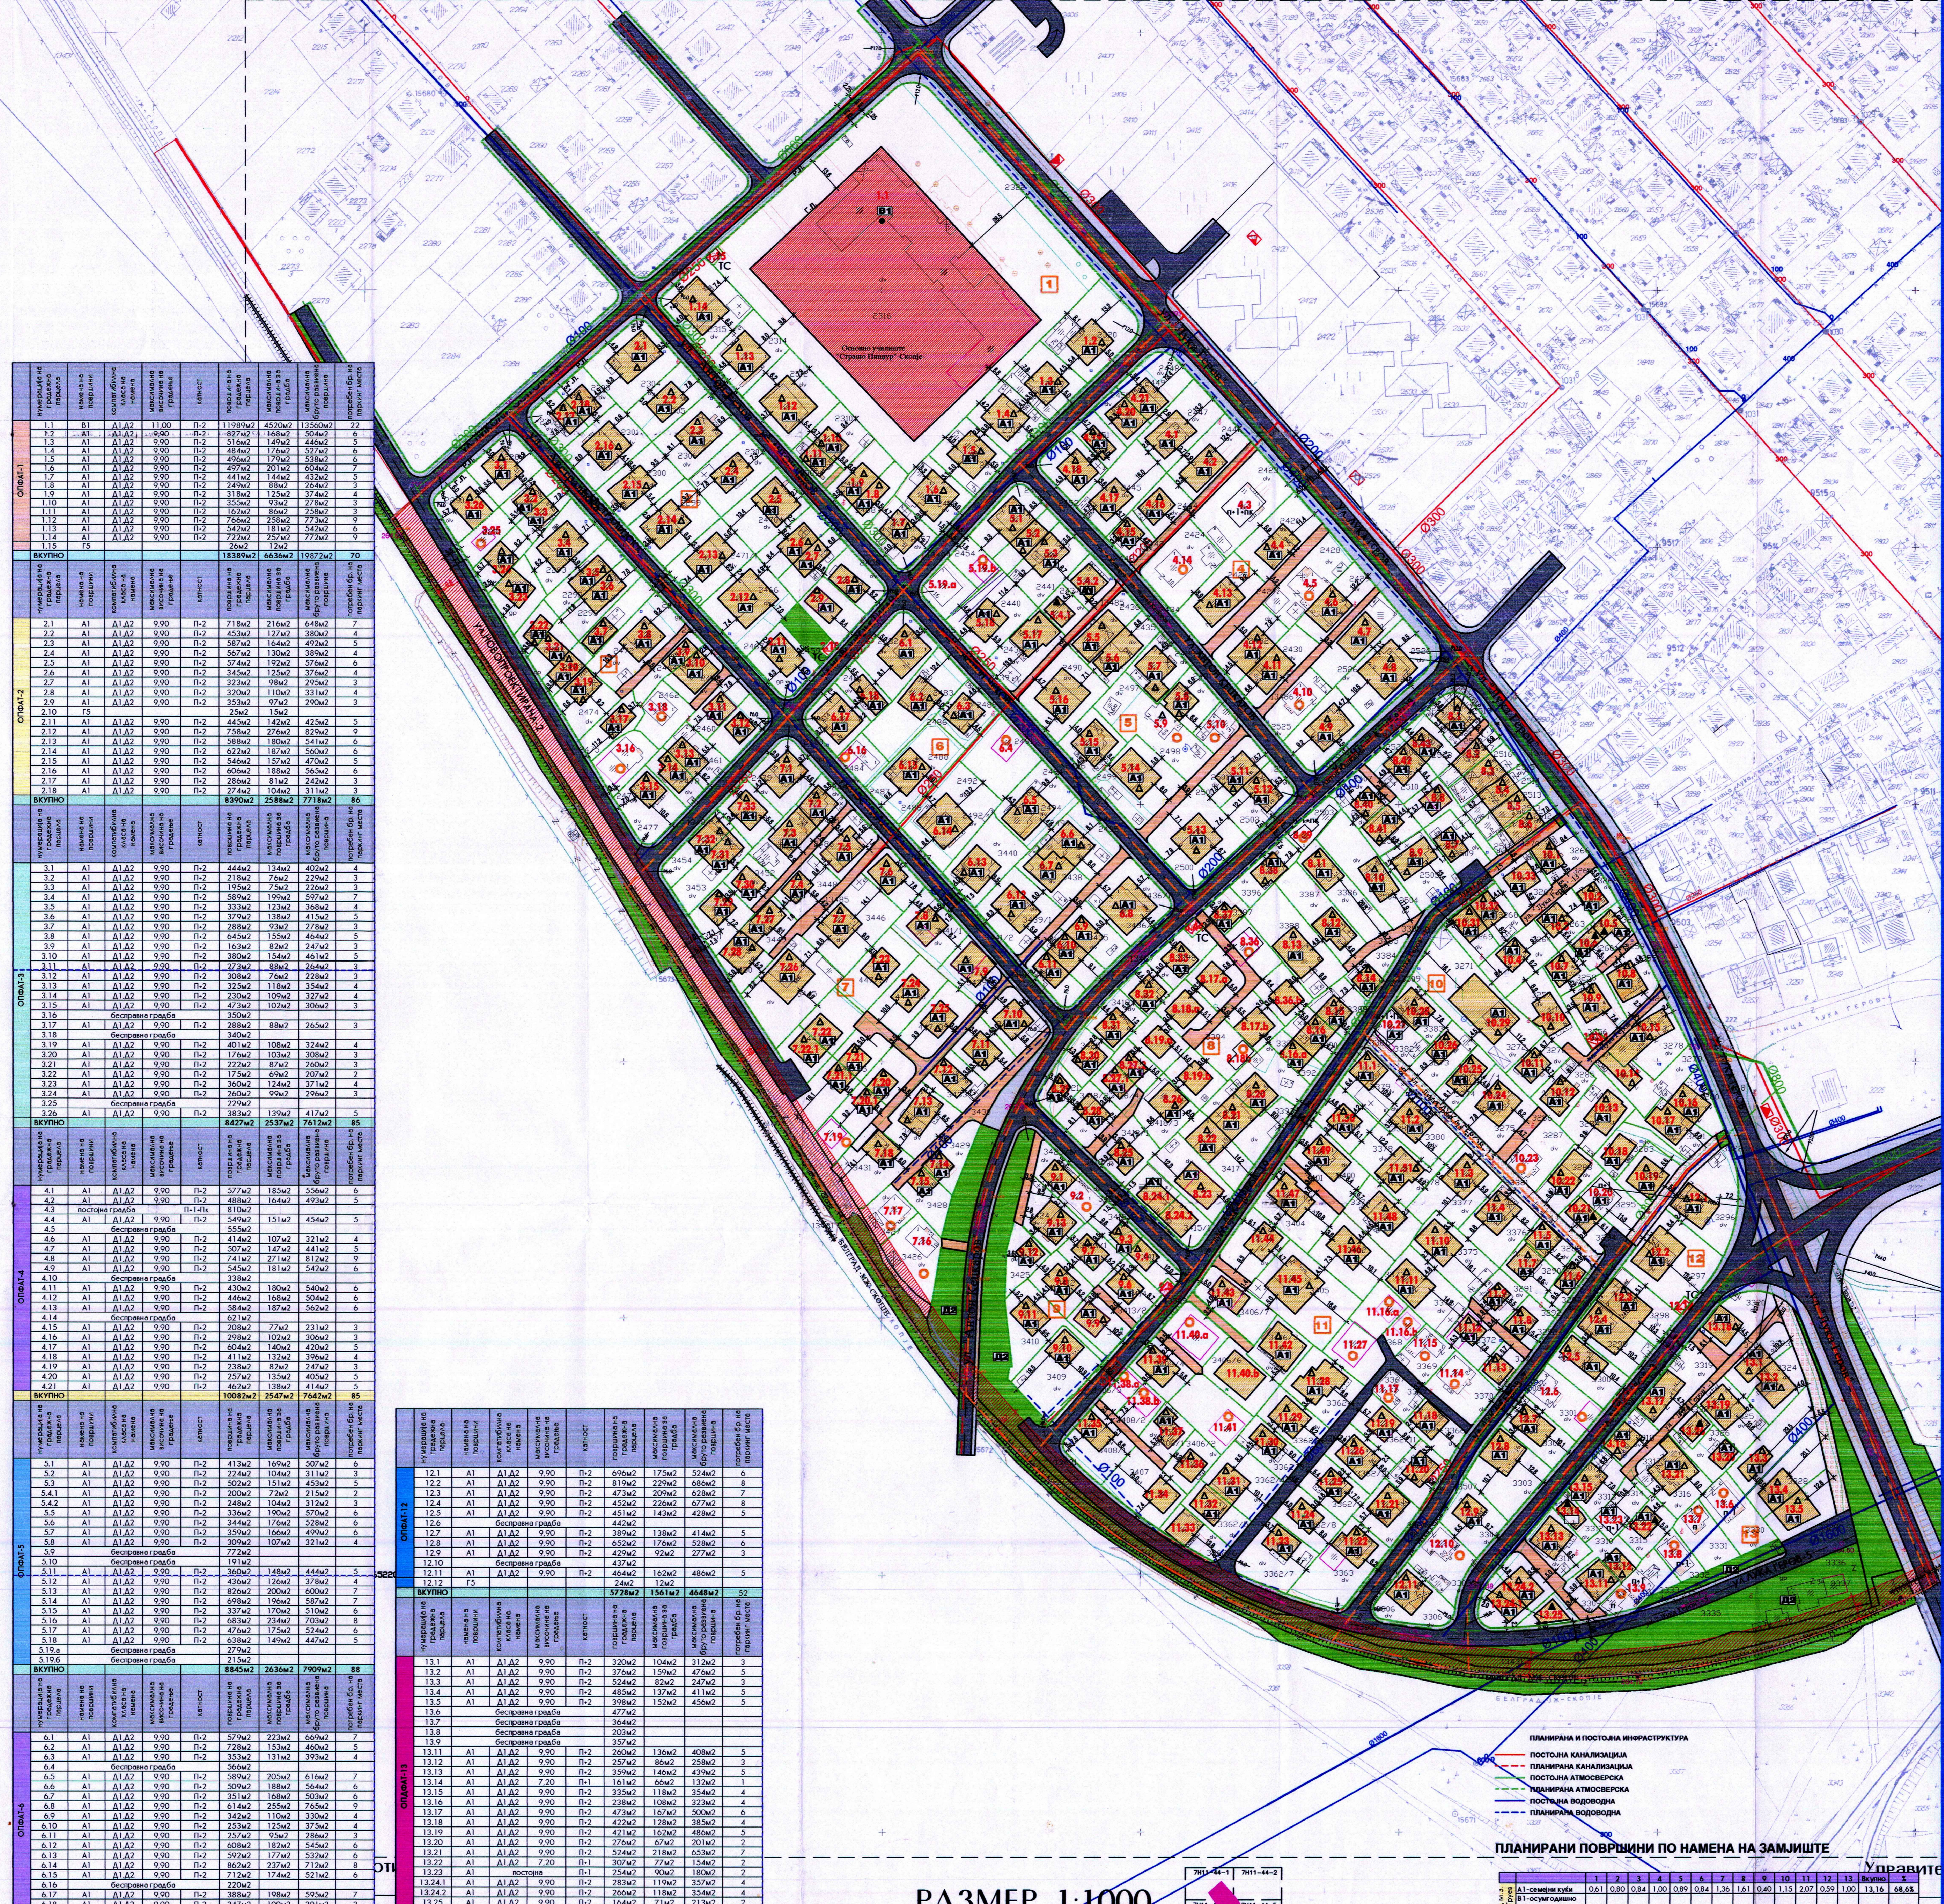
















































Legend and profile information. Includes 'ЛЕГЕНДА' (Legend), 'КАРАКТЕРИСТИЧНИ ПРОФИЛИ НА СООБРАЌАЈНИЦИ' (Characteristic profiles of roads), 'КЛАСА НА НАМЕНИ' (Class of purposes), and 'ПЛАНИРАНА И ПОСТОЈАНА ИНФРАСТРУКТУРА' (Planned and existing infrastructure).

Table with 2 columns: Symbol, Description. Includes symbols for planned and existing tram stations.

ДЕТАЛЕН УРБАНИСТИЧКИ ПЛАН ДЕЛ ОД У.З. ДАМЕ ГРУЕВ-УБ-2 ПРЕДЛОГ ПЛАН 2008-2013 ОПШТИНА ГОРЧЕ ПЕТРОВ М-1:1000

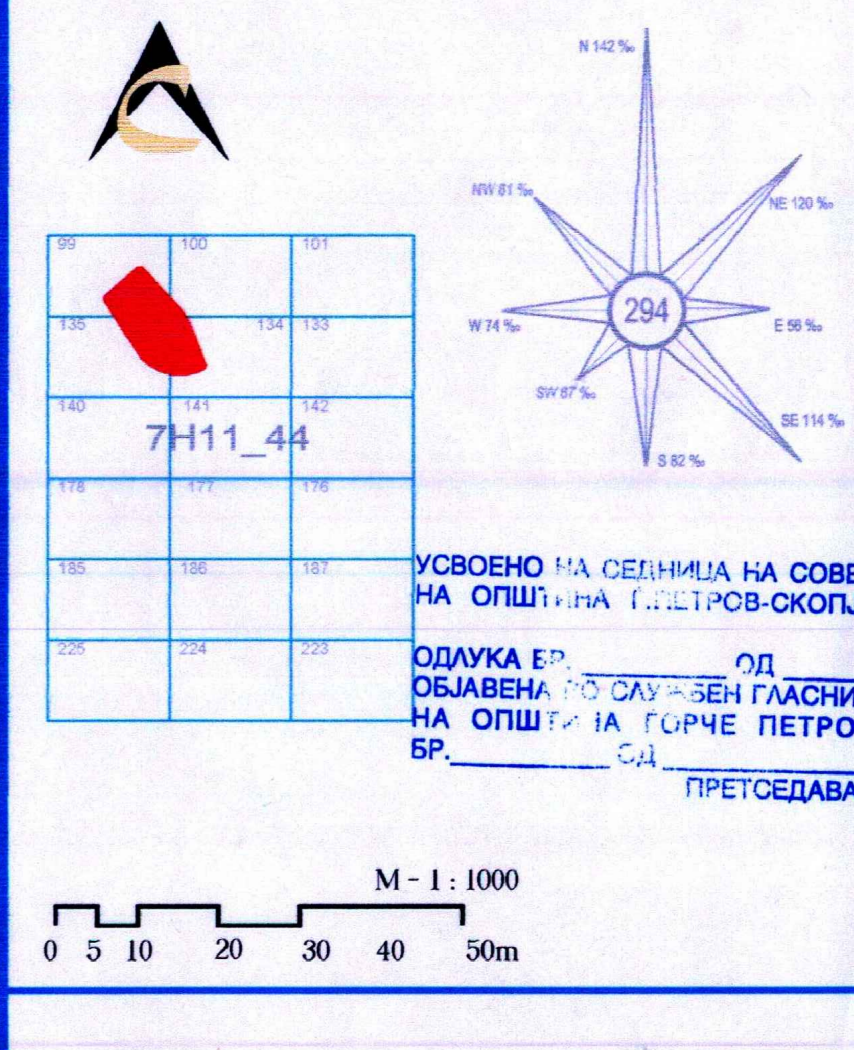

Project details. Includes 'ИНСТИТУТ ЗА УРБАНИЗАМ, СООБРАЌА И ЕКОЛОГИЈА', 'ИНВЕСТИТОР: ОПШТИНА ГОРЧЕ ПЕТРОВ', and 'ДЕТАЛЕН УРБАНИСТИЧКИ ПЛАН - ДЕЛ ОД У.З. ДАМЕ ГРУЕВ-УБ-2 ОПШТИНА ГОРЧЕ ПЕТРОВ'.

РАЗМЕР 1:1000